




 


一层平面图 1:200

 


二层平面图 1:200
本层建筑面积: 15048.50m²

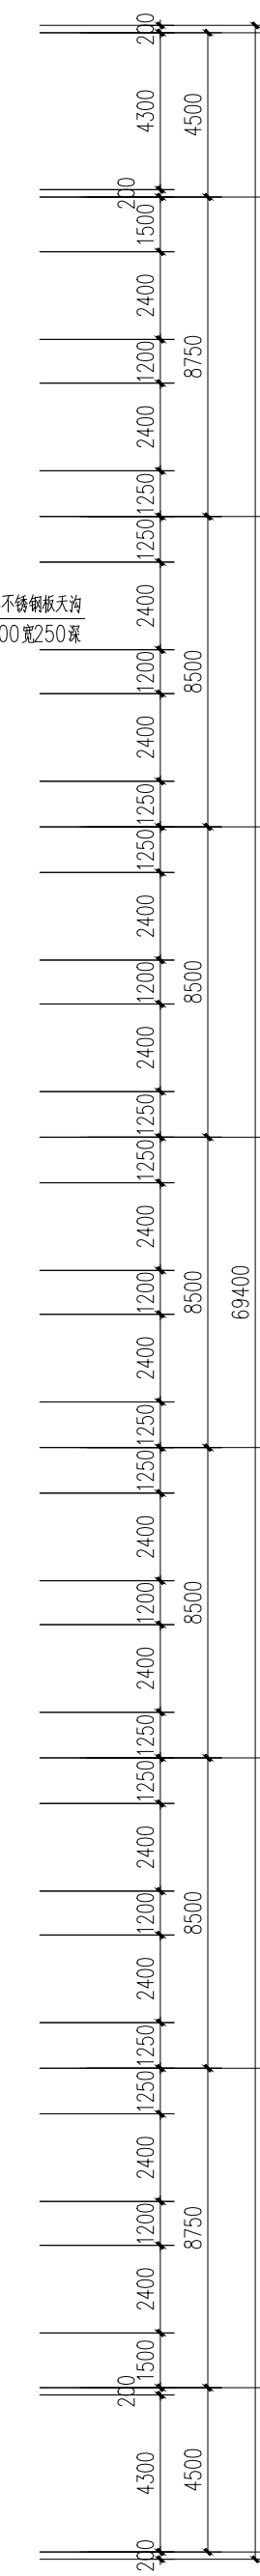

 

屋顶平面图 1:200
本层建筑面积: 637.10m²

 

标高25.000平面图 1:200

